



KEYNOTE LEGEND

- ① EXISTING 4 DATA, QUAD POWER
- ② EXISTING 2 XLR (DEMO), QUAD POWER
- ③ EXISTING 4 XLR (DEMO) QUAD POWER
- ④ EXISTING 2 DATA, QUAD POWER
- ⑤ EXISTING QUAD POWER
- ⑥ EXISTING CEILING MOUNTED POWERED SCREEN (DEMO)
- ⑦ EXISTING CEILING PROJECTOR AND LFT (DEMO)
- ⑧ EXISTING SYSTEM CEILING ANTENNAS (REPLACE)
- ⑨ EXISTING SYSTEM SPEAKERS- TYPICAL (REPLACE)
- ⑩ EXISTING PA SPEAKER
- ⑪ EXISTING CABINET AND EQUIPMENT (DEMO)
- ⑫ ACOUSTICAL CEILING TILE
- ⑬ Z-SPLINE METAL CEILING TILE

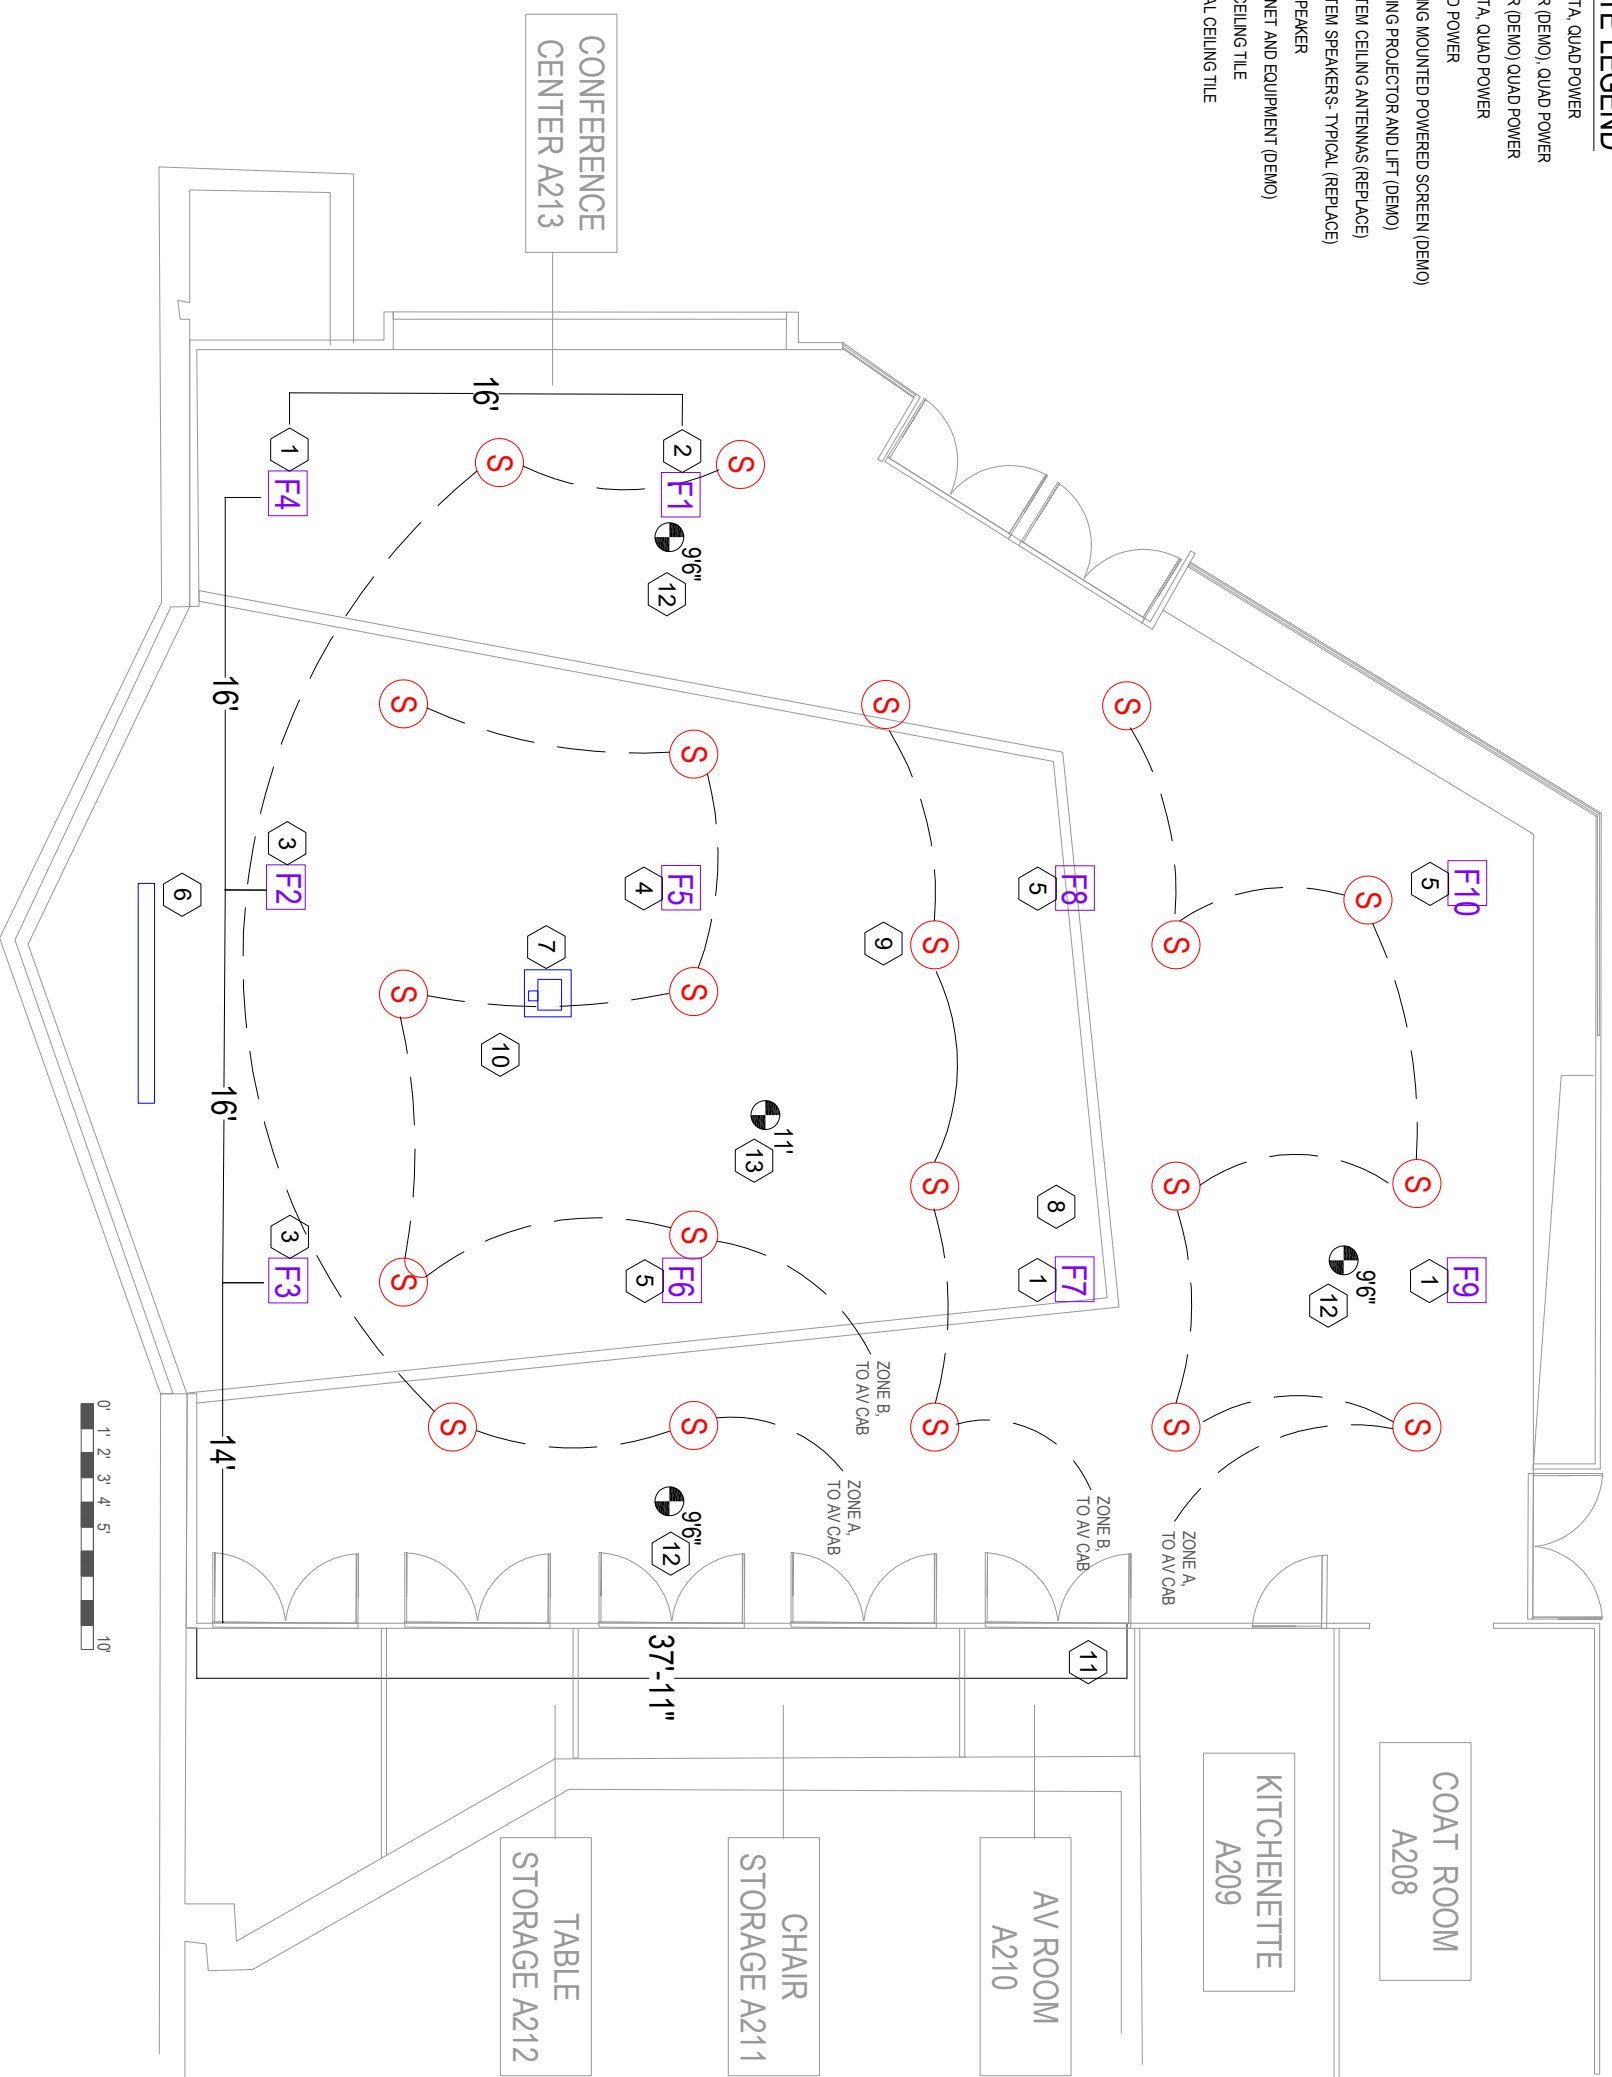

THE RAPID CENTRAL STATION CONFERENCE CENTER FLOOR PLAN
SCALE: NTS

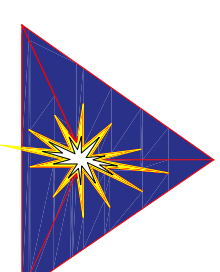

CONVERGENT

TECHNOLOGY PARTNERS

111 E. Court St., Ste. 202
Flint, Michigan 48502
Phone: 810.720.3820
www.cpartners.net

TECHNOLOGY DESIGN | CONSULTING | PLANNING

PROJECT: THE RAPID AV MULTIMEDIA SYSTEM

Central Station Conference Center
300 Ellsworth Ave SW, Grand Rapids, MI 49503

Issue: Oct 10, 2018 Drawn by: EGH